

NOTES:-

Purpose Of Issue	Rev.	Date	Approved

Client:



GREATER AMMAN MUNICIPALITY

Project:

STRUCTURAL DESIGN SERVICES FOR
AMMAN BRT

Package:

PACKAGE 8 & 9 B
OMAR MATAR

Title:

STAIR LAYOUT
(From St. 0+034.57 To St. 0+105.46)

Consultant:



Design:

A.A.

Drawn by:

CAD

Checked:

T.A.

Scale:

1:100

Date:

MAR.2018

Approved:

W.Z.




Drawing Number:

AE-101


Rev.:

0


NOTES:-

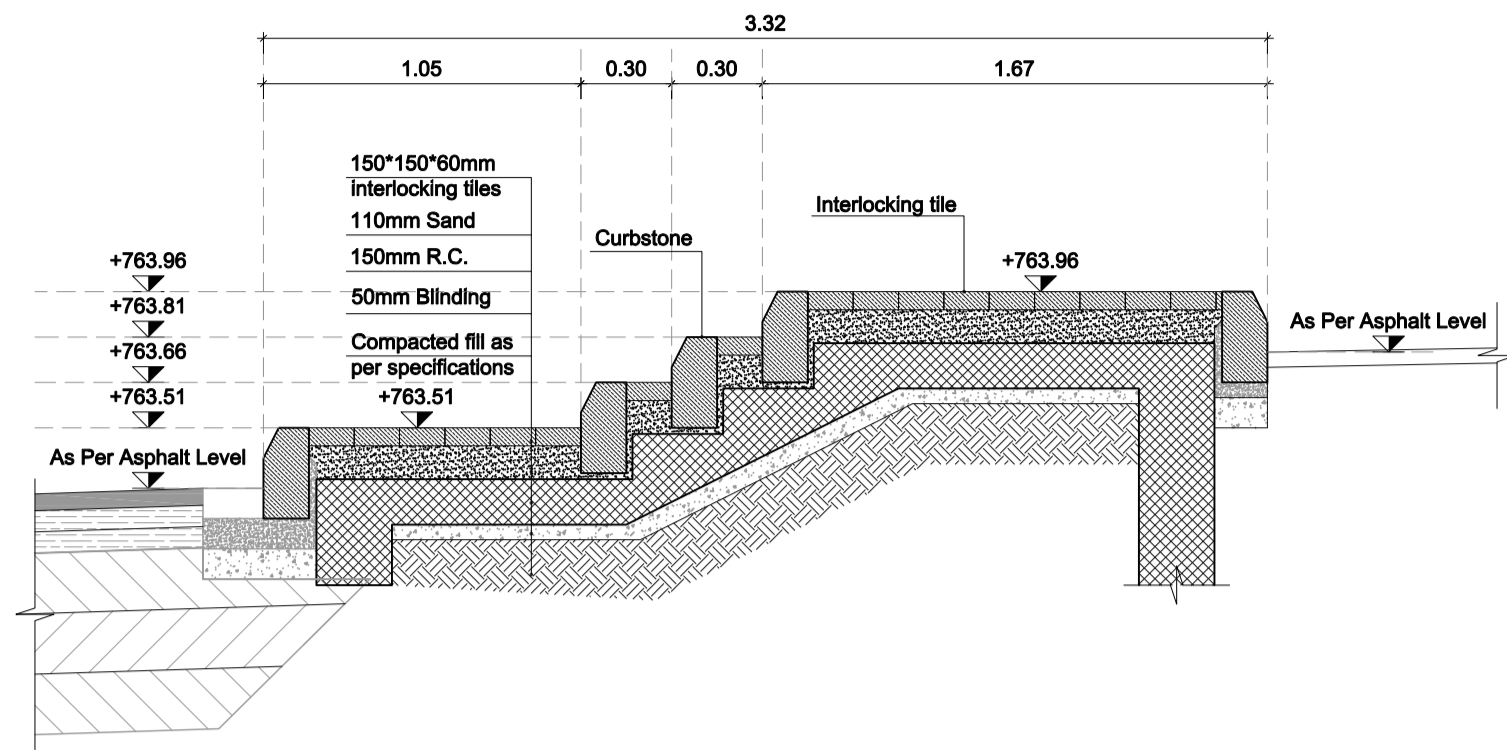


SECTION 1-1

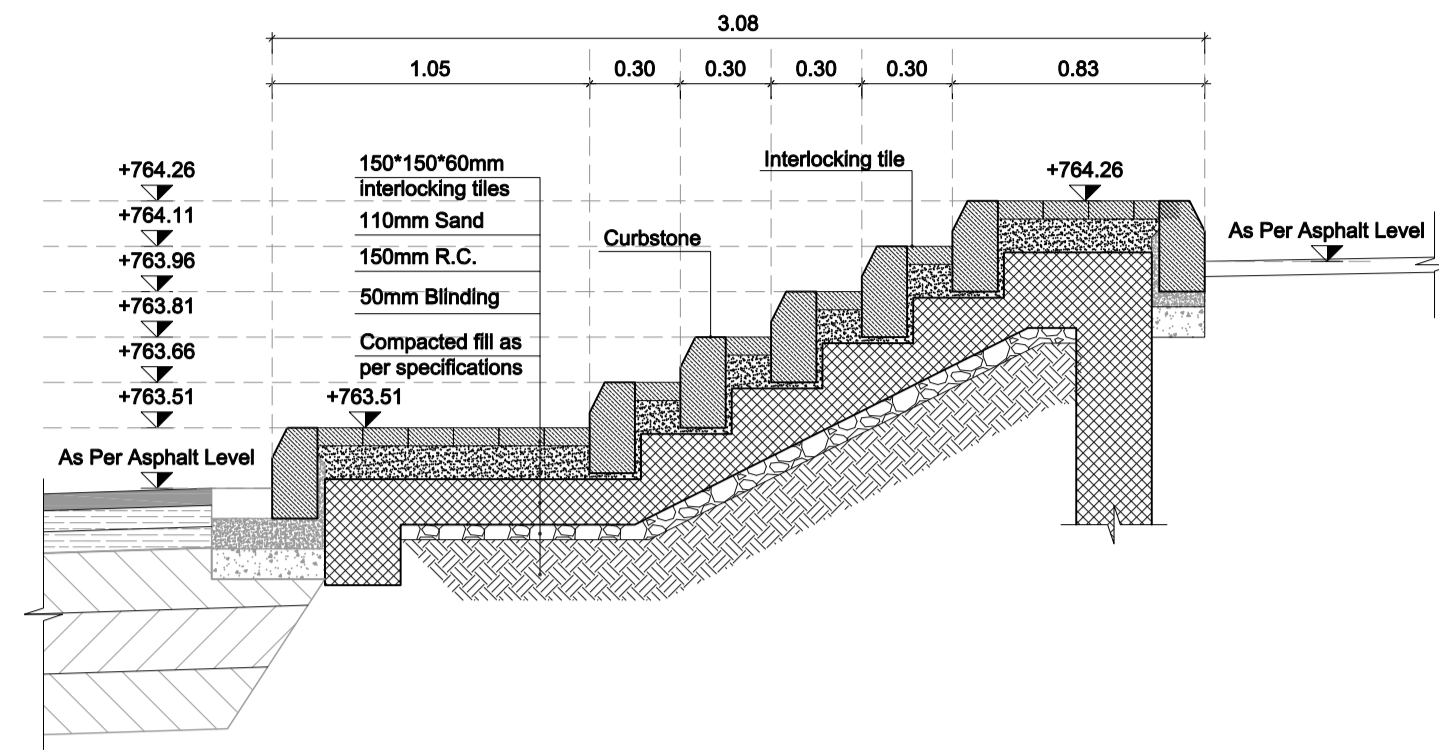


SECTION 2-2

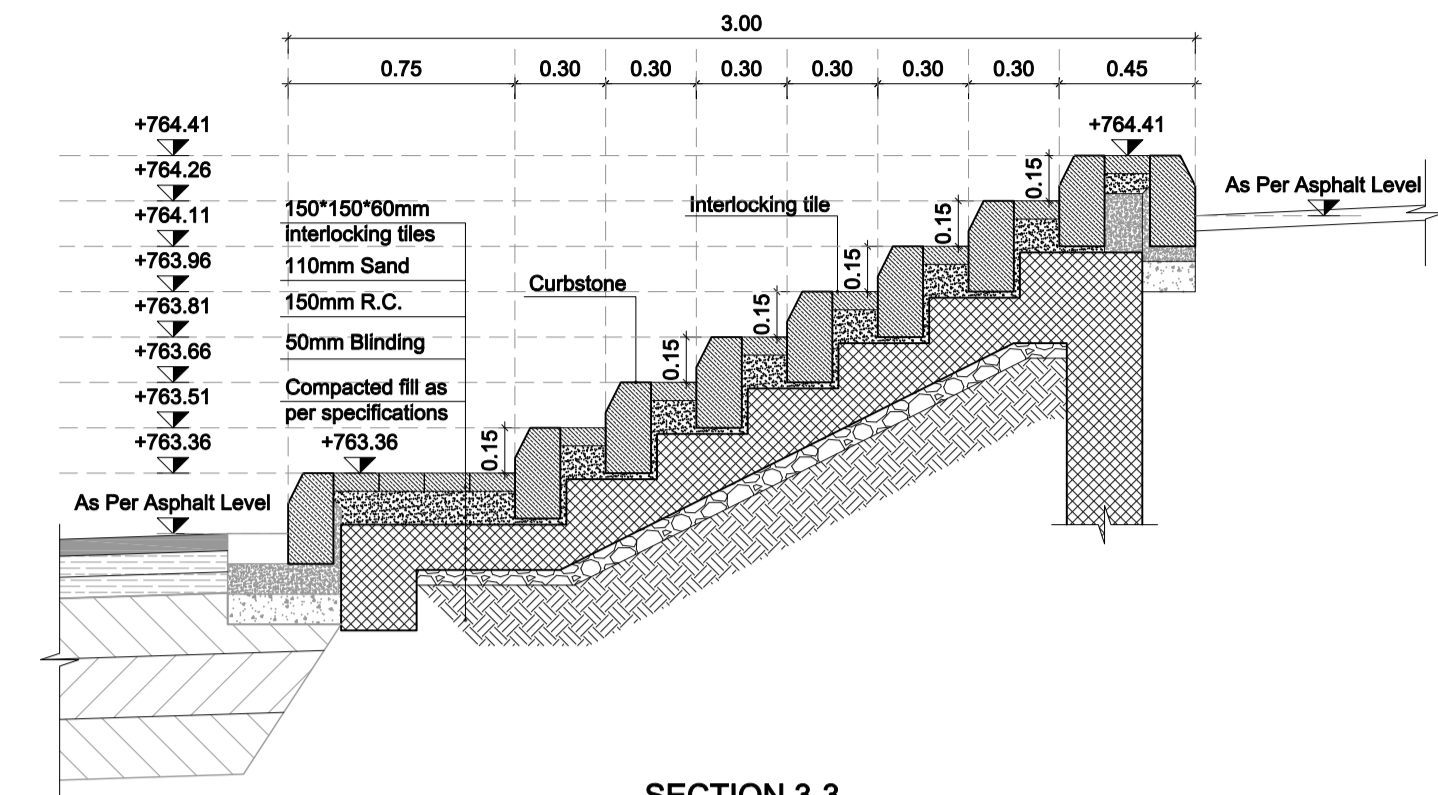


SECTION 3-3

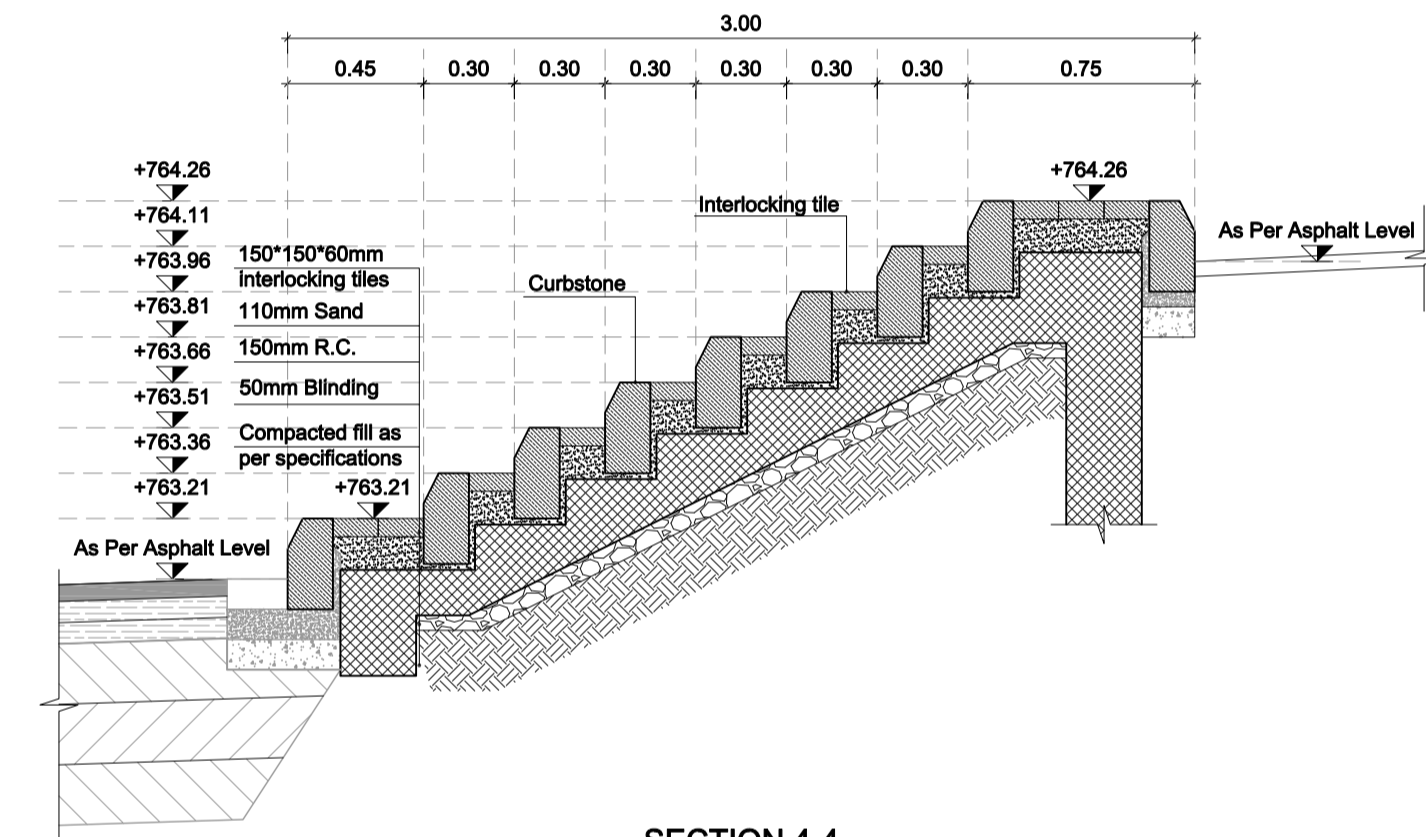


SECTION 4-4

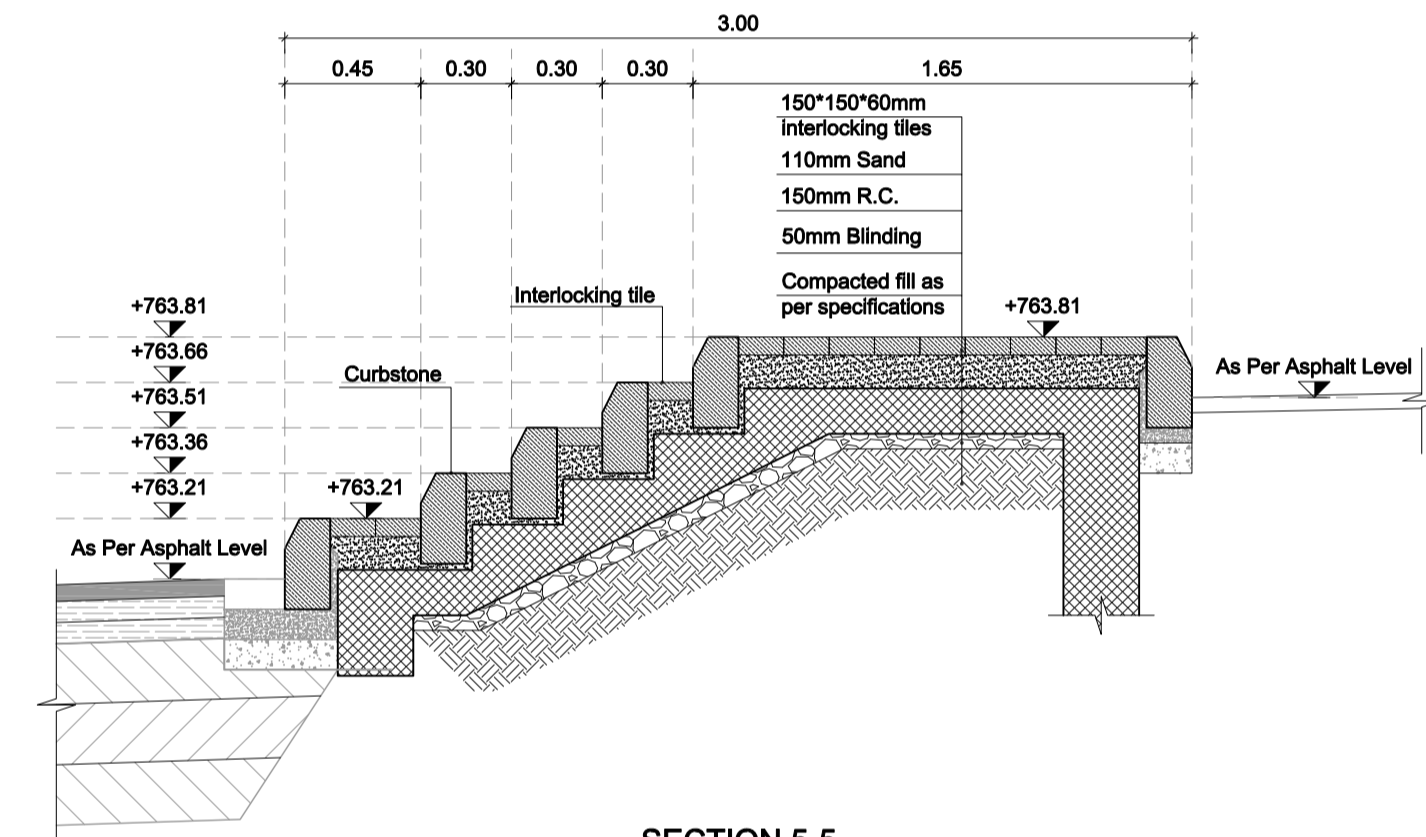

SECTION 5-5

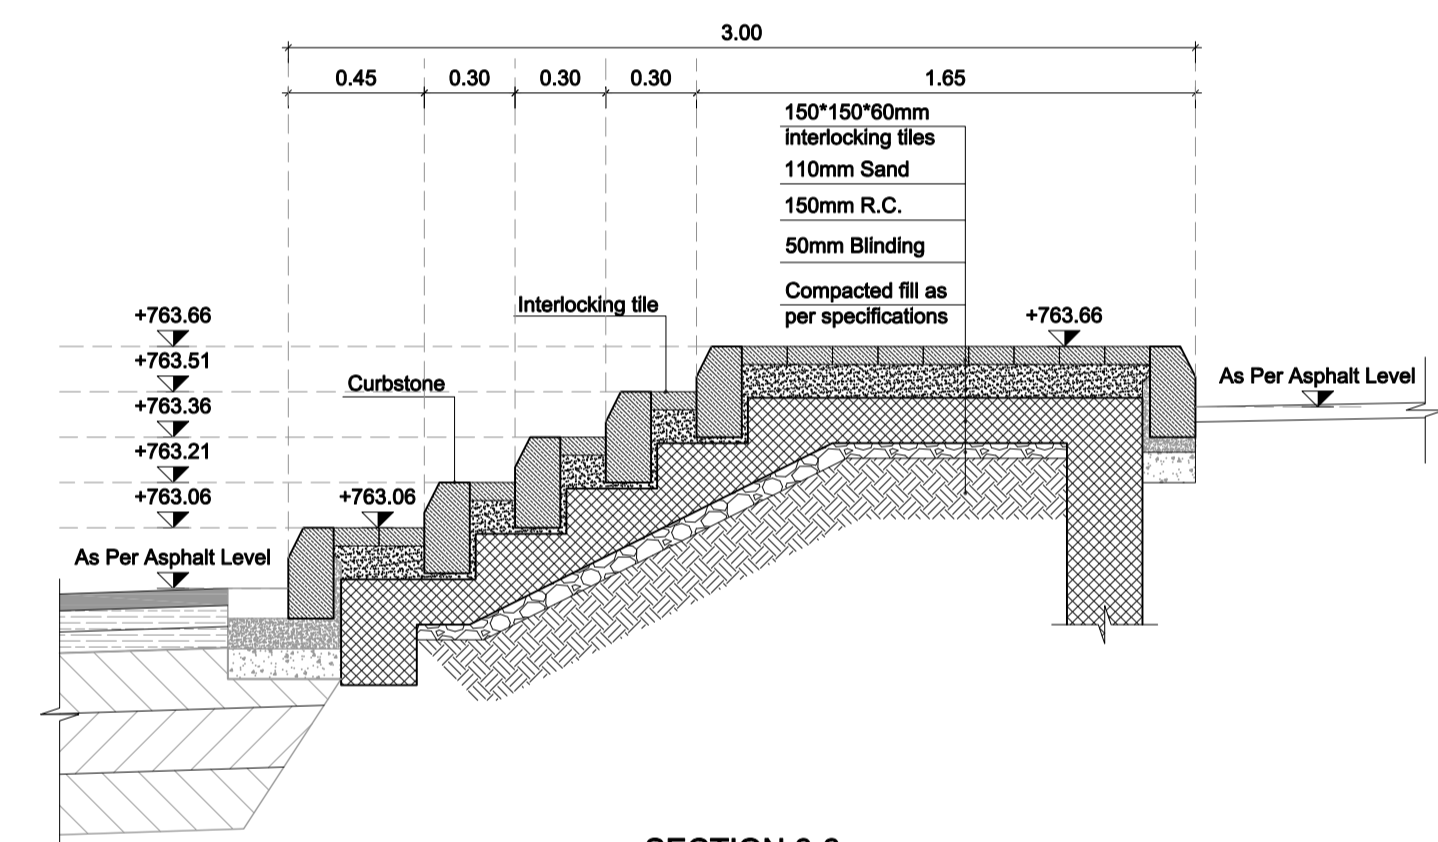

SECTION 6-6

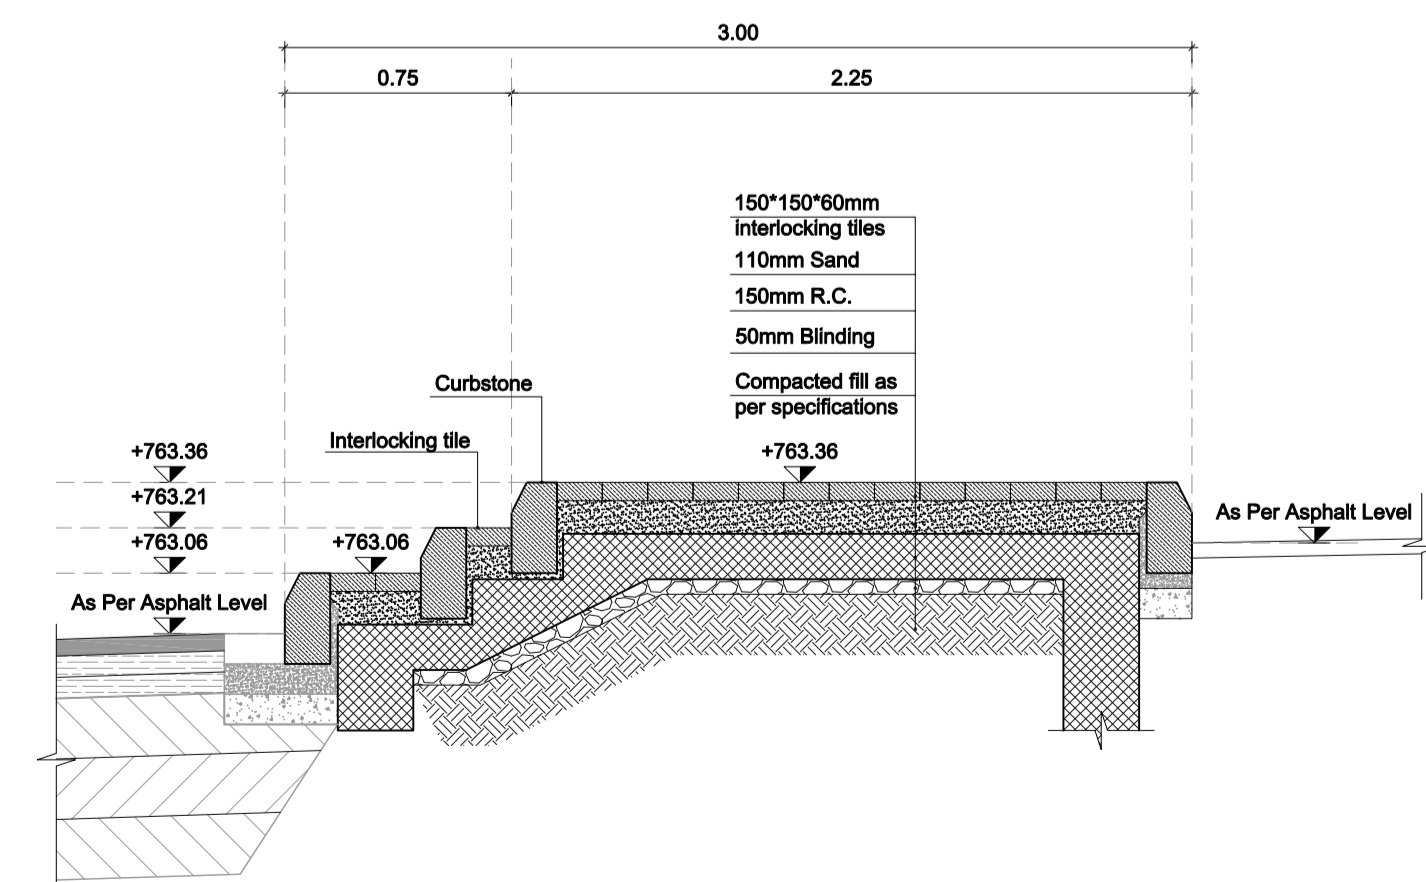

SECTION 7-7

Purpose Of Issue Rev. Date Approved

Client:



GREATER AMMAN MUNICIPALITY

Project:

STRUCTURAL DESIGN SERVICES FOR AMMAN BRT

Package:

PACKAGE 8 & 9 B
OMAR MATAR

Title:

STAIR SECTIONS

Consultant:



Design: A.A. Drawn by: CAD Checked: T.A.


Scale: 1:25 Date: MAR.2018 Approved: W.Z.



Drawing Number: Rev.:

AE-301

0

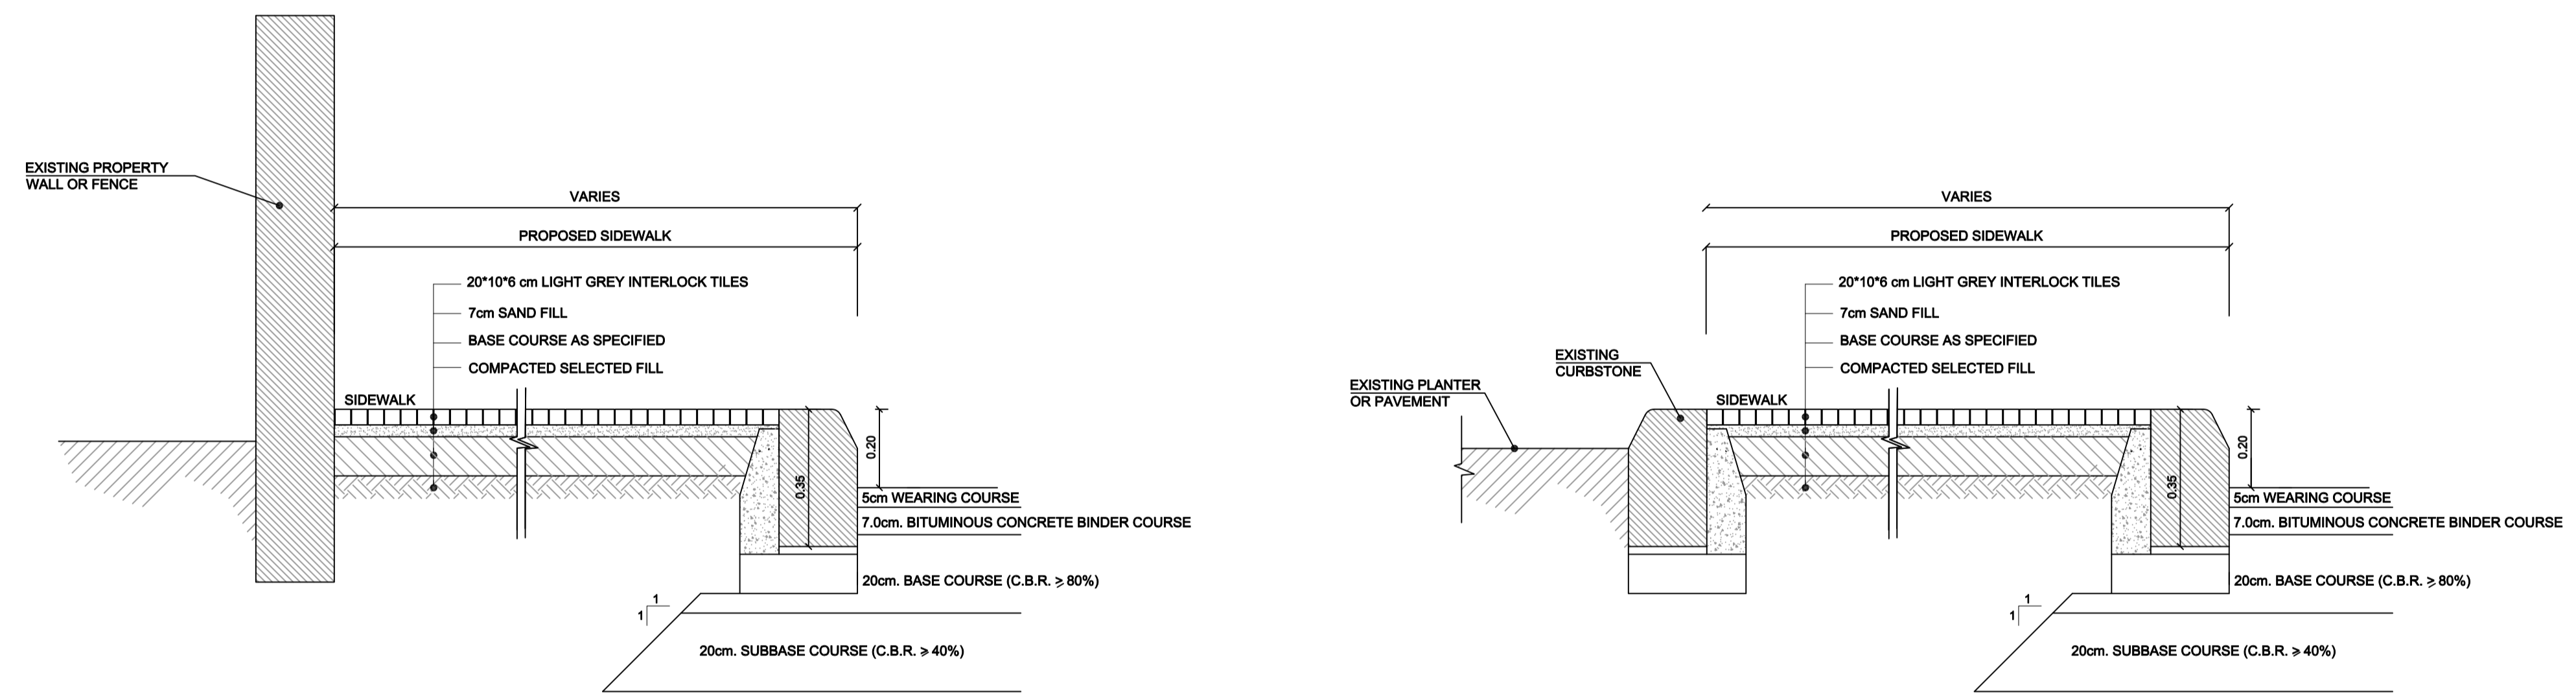

PROPOSED SIDEWALK AND EXISTING CONDITIONS DETAILS

NOTES:-

Purpose Of Issue	Rev.	Date	Approved
------------------	------	------	----------

Client:



GREATER AMMAN MUNICIPALITY

Project:

STRUCTURAL DESIGN SERVICES FOR AMMAN BRT

Package:

PACKAGE 8 & 9 B
OMAR MATAR


Title:

PROPOSED SIDEWALK AND EXISTING CONDITIONS DETAILS

Consultant:



Design:	Drawn by:	Checked:
A.A.	CAD	T.A.
Scale:	Date:	Approved:
N.T.S.	MAR.2018	W.Z.

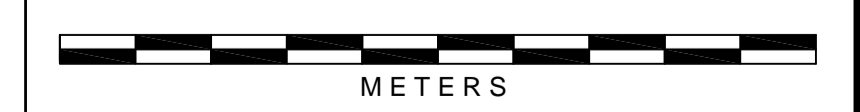

Drawing Number:	Rev.:
AE-302	0