




Greater Amman Municipality

Bus Rapid Transit (BRT) System in Amman

Completion Of Package 09 Urban Realm

CLIENT  
PROJECT  
PACKAGE  
GENERAL NOTES AND LEGEND  
KEY PLAN AND NORTH SIGN  
REVISION NOTES  
DESIGN TEAM  
DRAWING

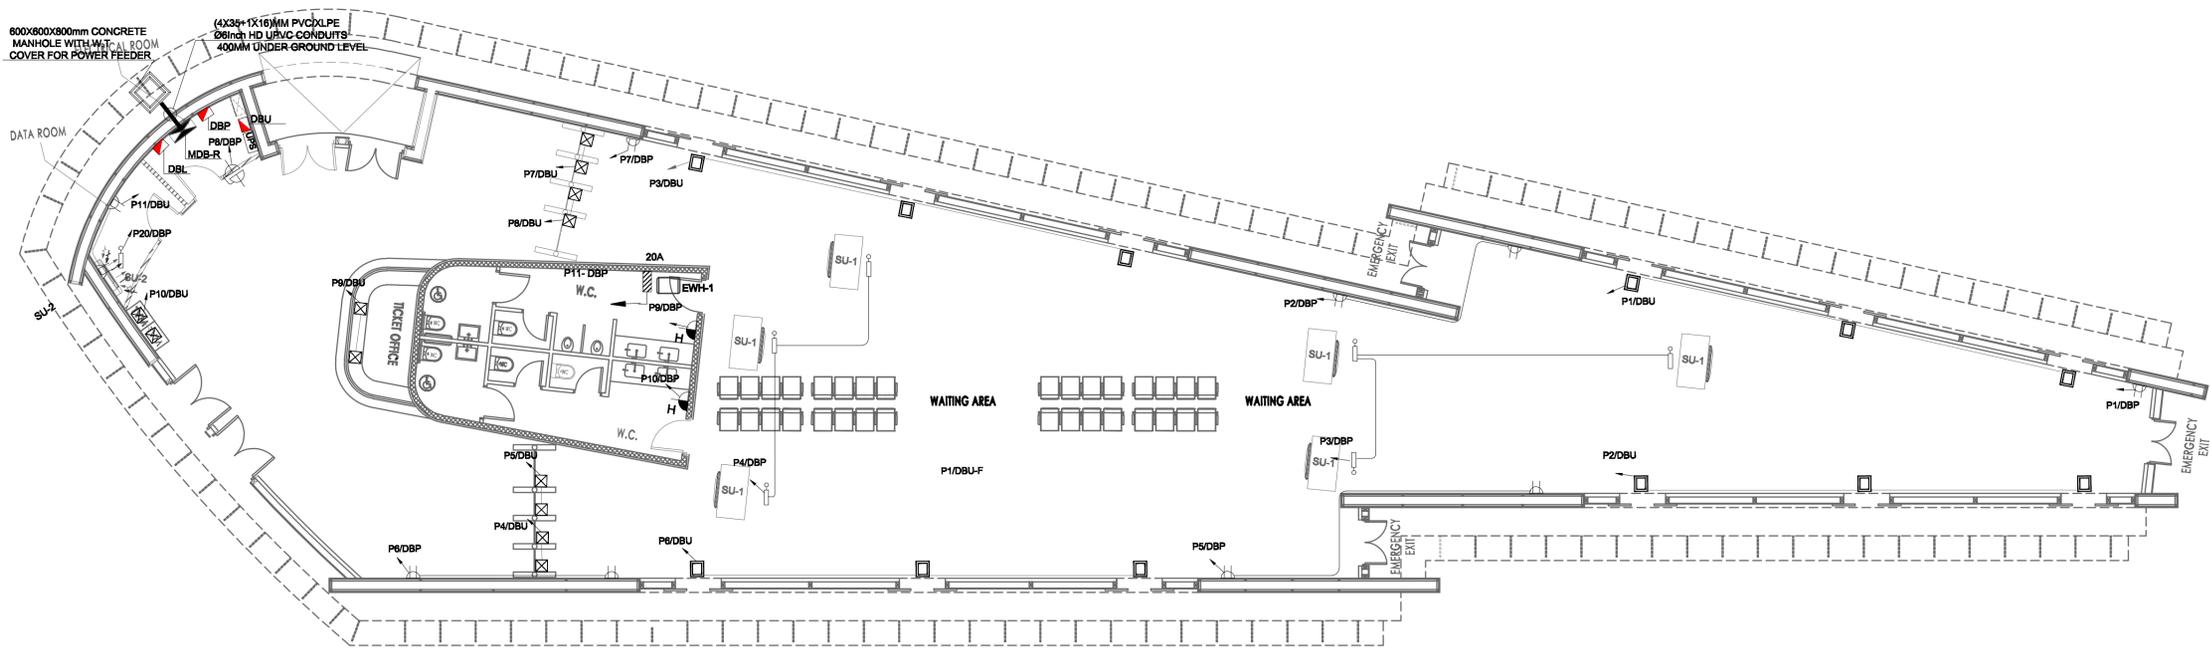

PURPOSE OF ISSUE: Final

REV.	DESCRIPTION	DATE	DWN	CHKD	APPD

PRODUCED BY: Team	SIGNATURE:
DESIGNED BY: R. Al shakhsheer	SIGNATURE:
CHECKED BY: R. Al shakhsheer	SIGNATURE:
DEPT. MANAGER: E. Mackay	SIGNATURE:
DEPUTY DIRECTOR OF ENG. AFFAIRS: SARCHI.SANAAL-NAZER	SIGNATURE:

DRAWING TITLE:  
**Power System Plan**

THIS IS A CAD DRAWING AND MUST NOT BE ALTERED MANUALLY  
 ISSUE DATE: March 2018 SCALE: 1:100 ORIG. DWG SIZE: (A1) REV.  
 DRAWING NUMBER: E300.dwg Sht. of 300  
 THIS DRAWING IS THE COPYRIGHT OF CLIENT AND CONSULTANT AND MUST NOT BE RETAINED, COPIED OR USED WITHOUT THE AUTHORIZATION

steer davis gleave Lead Consultant  
 SIGMA Engineering Design  
 طحان و بشناق tahhan & bushnaq Architectural Design

FOR BINDING