


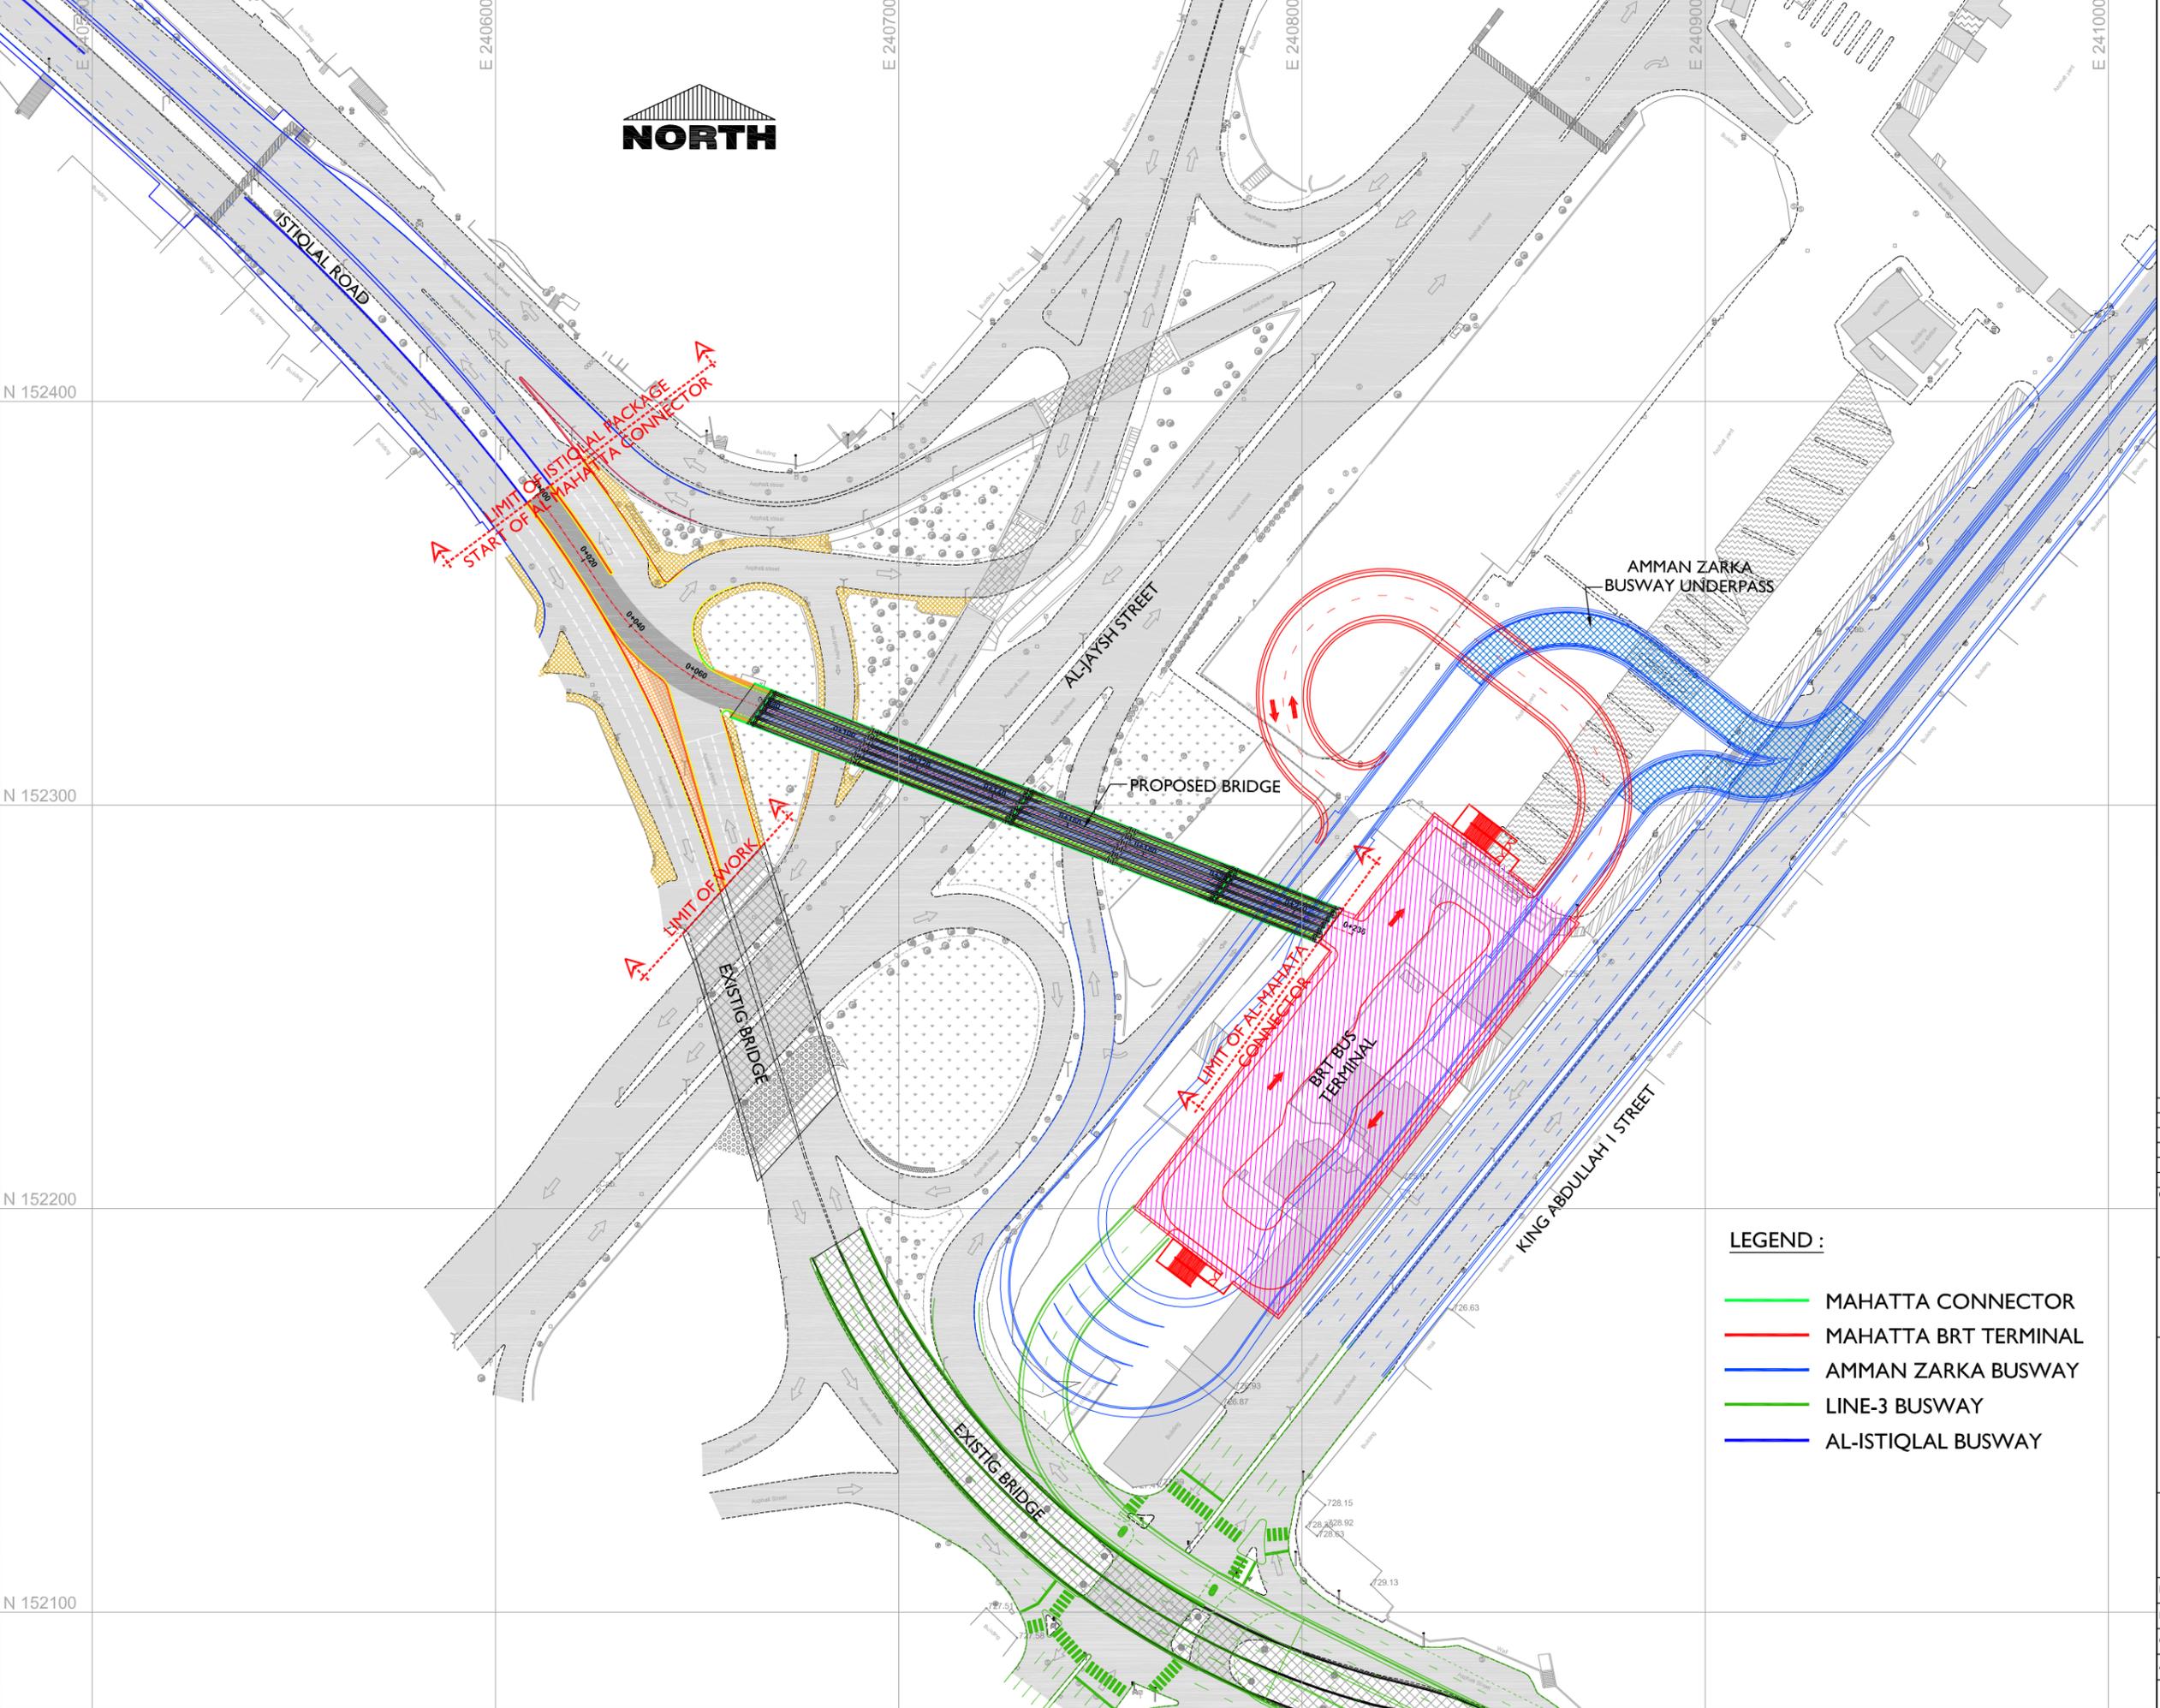

NOTES :
 1- THE SUBJECT OF THESE DRAWINGS ARE THE MAHATTA CONNECTOR. THE INCLUSION OF THESE CONCEPT DESIGNS OF THE PROPOSED CONNECTIONS TO THE POSTPONED LINE 3 AND AMMAN ZARQA BRT ARE FOR ILLUSTRATION PURPOSES ONLY AND MAY BE TAKEN FORWARD BY A THIRD PARTY IN FUTURE. THE MAHATTA CONNECTOR WILL IN FUTURE BECOME THE DESIGN CONSTRAINT THAT ANY THIRD PARTY WILL HAVE TO WORK WITH.



- LEGEND :**
- MAHATTA CONNECTOR
 - MAHATTA BRT TERMINAL
 - AMMAN ZARQA BUSWAY
 - LINE-3 BUSWAY
 - AL-ISTIQLAL BUSWAY

Rev.	Date	Description	Checked



Project Name
 BUS RAPID TRANSIT (BRT) SYSTEM
 IN AMMAN - PACKAGE (16)
 MAHATTA CONNECTOR



Drawing Title
 ROADS
 GENERAL LAYOUT

Designed By	KH. ZEATER	Date	MAY, 2018
Drawn By	E. HOSEH	Stage	-
Checked By	H. ALSALHI	Sheet Size	A1
Approved By	H. ALSALHI	Scale	1:750
Drawing No. :	RD-01	Rev.	00